


BASEMENT PLAN
 SCALE 1:100

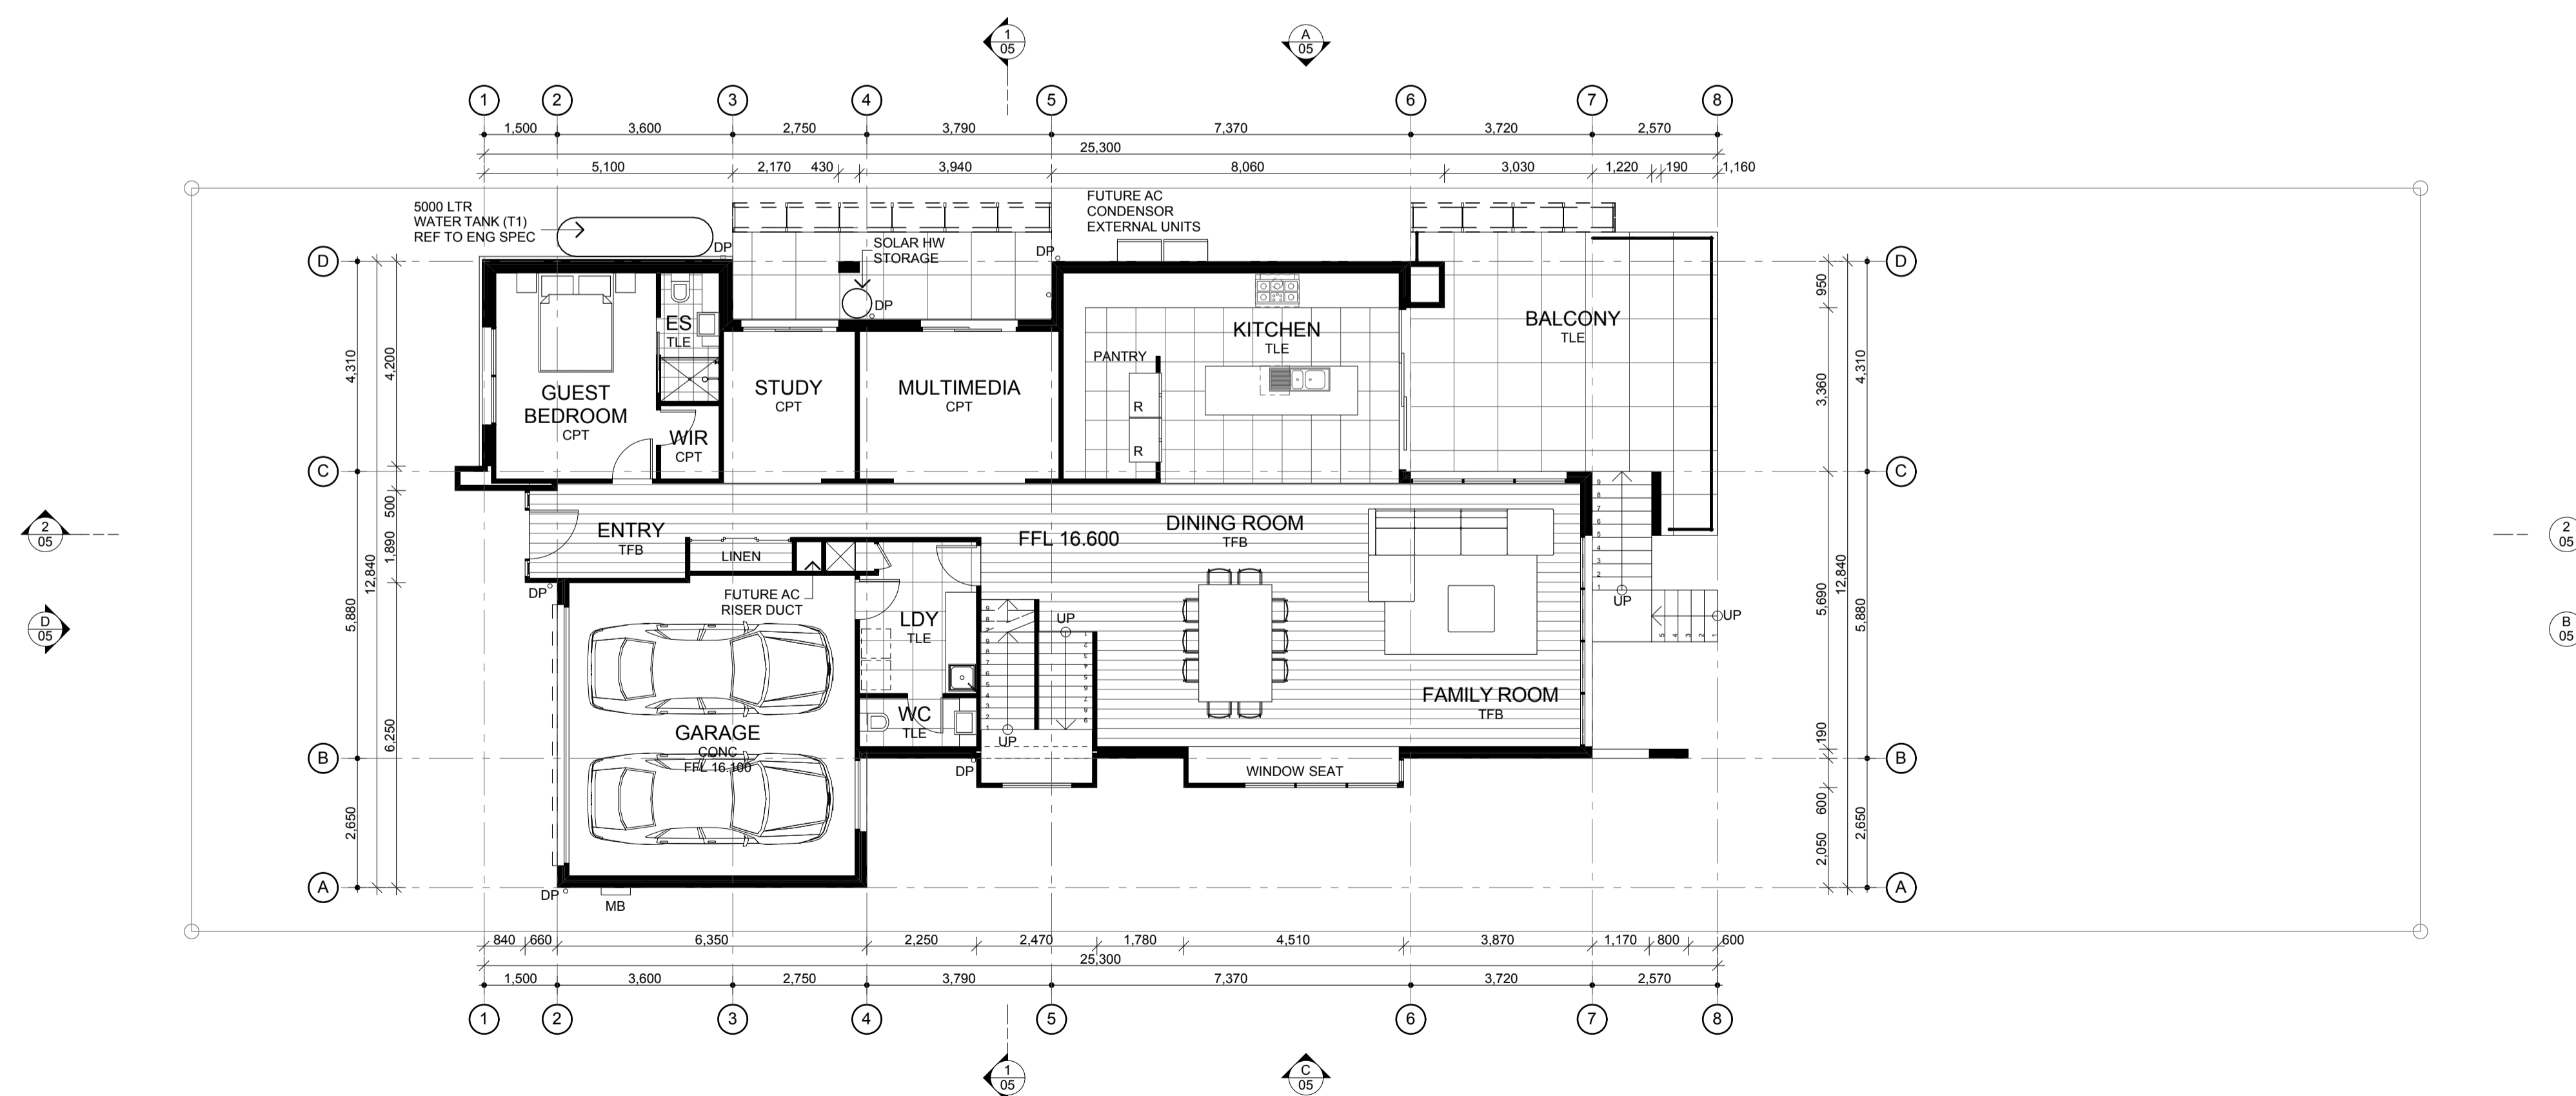

GROUND FLOOR PLAN
 SCALE 1:100

Harbour City Homes Pty. Ltd.

198 Pittwater Rd Builders Lic. No. 118748c.
 Gladesville 2111 ABN. 85 093 903 069
 NSW Australia.

Ph. (02) 9817 2226 Fax. (02) 9817 2232
 M. 0404 866 899

info@harbourcityhomes.com.au

Development Application Submission.

Client Name:

M + L XXXXXX

Project Name:

PROPOSED ALTERATIONS AND ADDITIONS TO RESIDENCE

Project Address:


XX XXXXXX XXXXXX
 FIVE DOCK NSW

Drawing Title:


BASEMENT AND GROUND FLOOR PLANS


Surveyor: TBA

Engineer: TBA

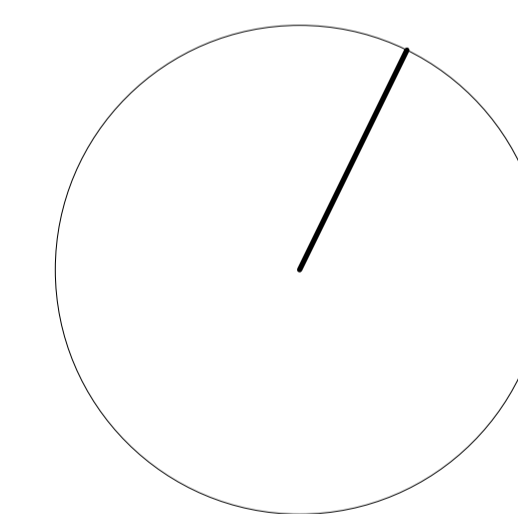


True North

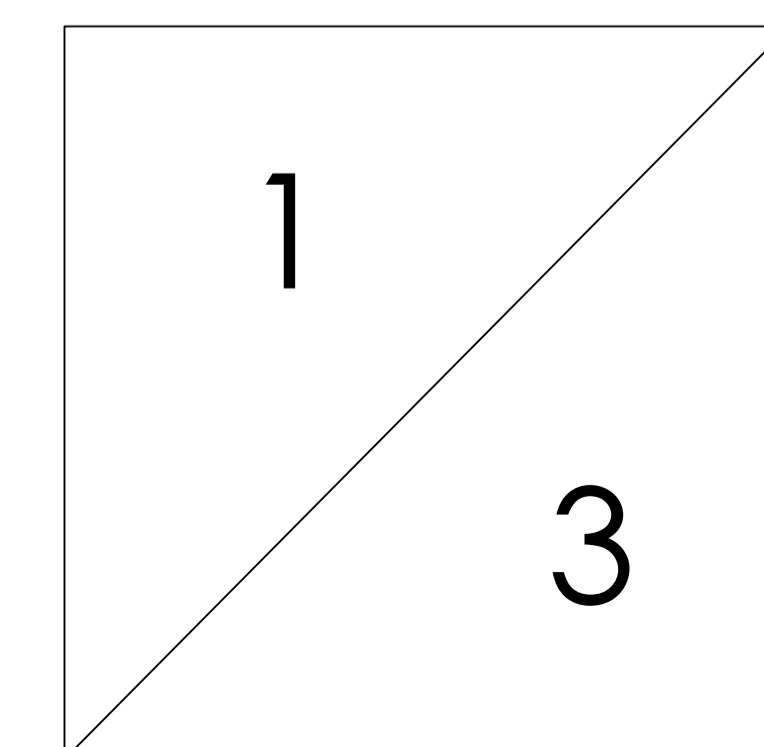

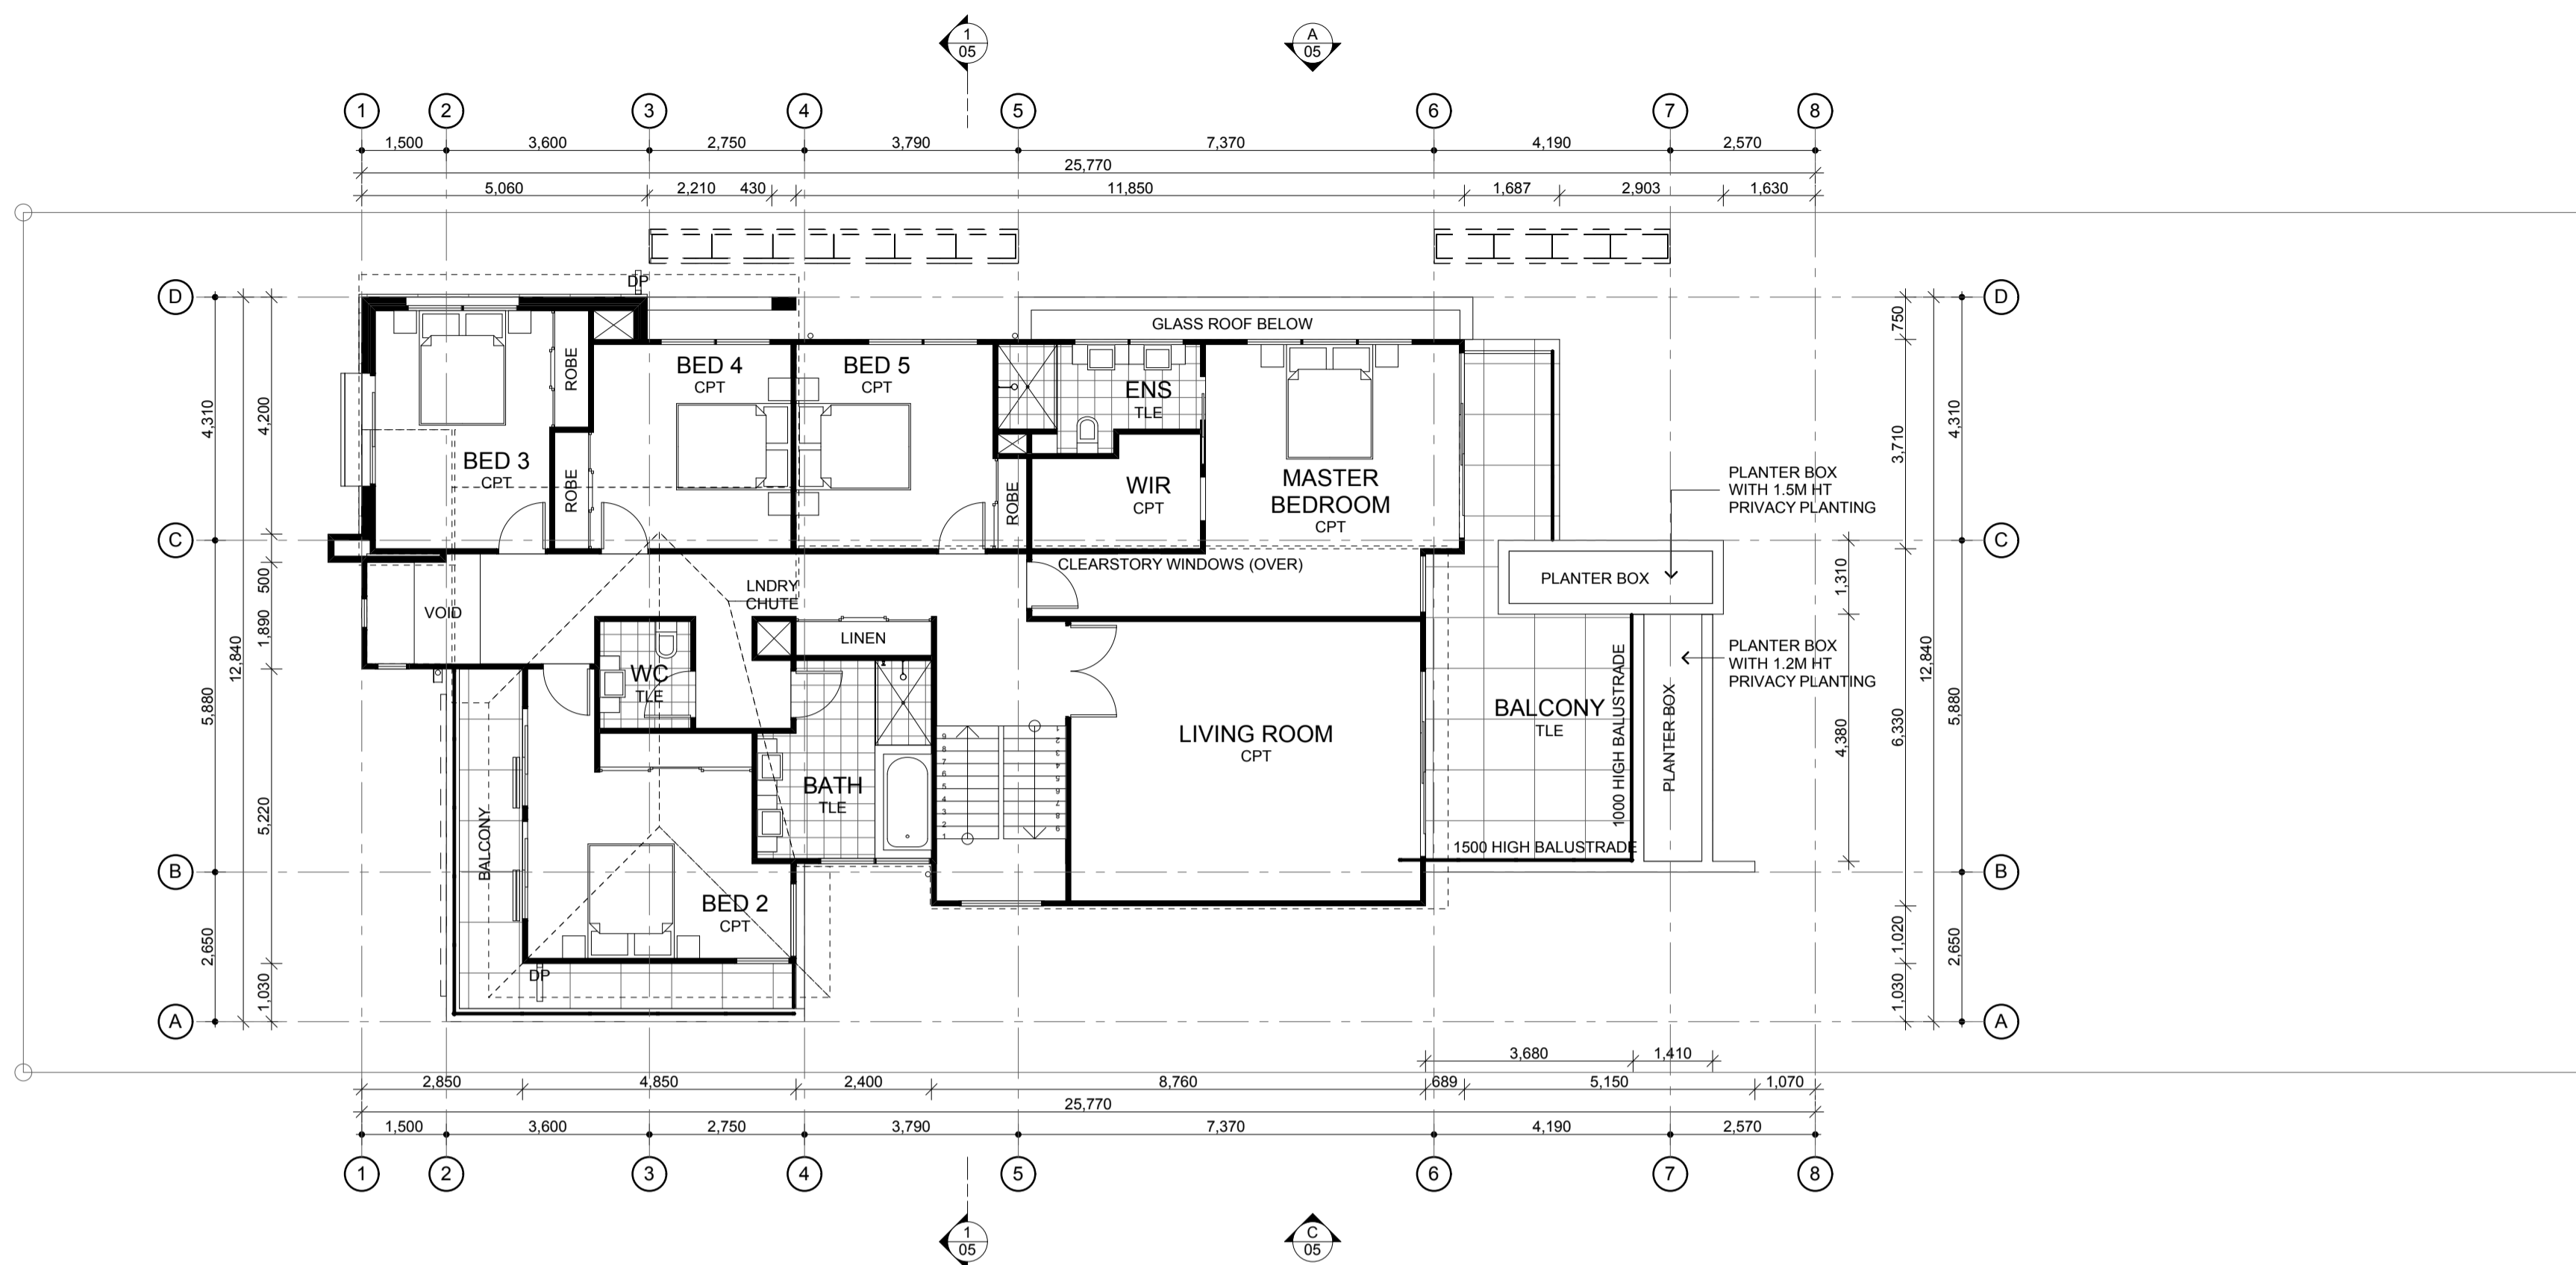

FIRST FLOOR PLAN
 SCALE 1:100

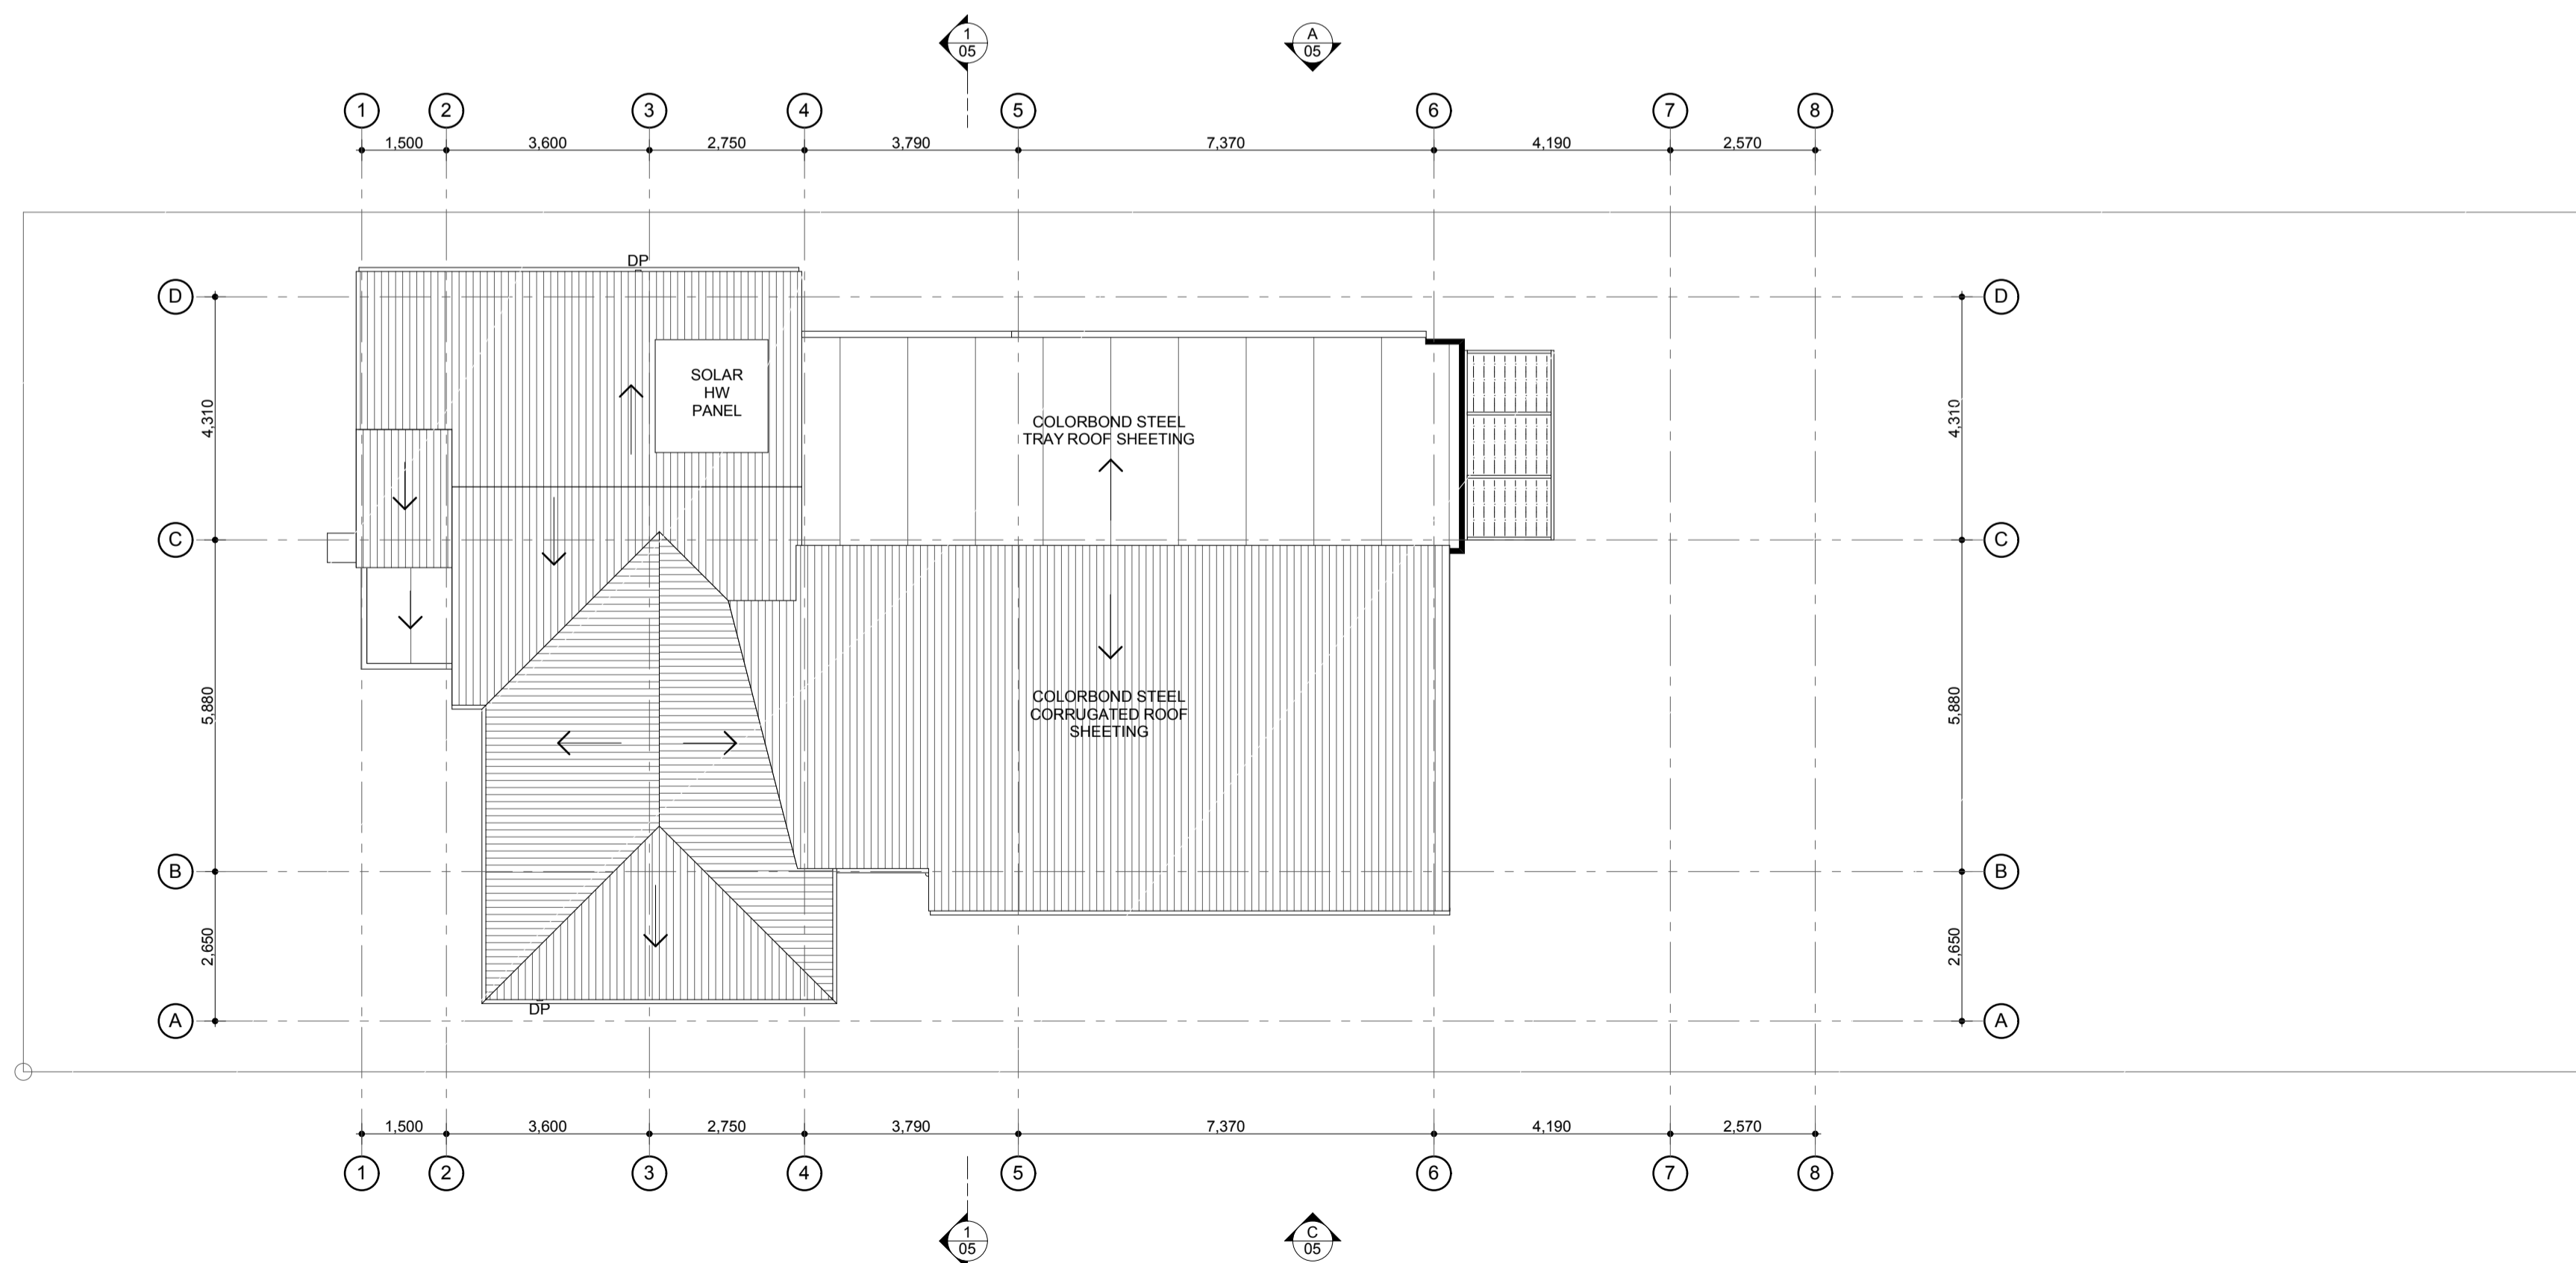

ROOF PLAN
 SCALE 1:100

Harbour City Homes Pty. Ltd.

198 Pittwater Rd Builders Lic. No. 118748c.
 Gladesville 2111 ABN. 85 093 903 069
 NSW Australia.

Ph. (02) 9817 2226 Fax. (02) 9817 2232
 M. 0404 866 899

info@harbourcityhomes.com.au

Development Application Submission.

Client Name:

M + L XXXXXX

Project Name:

PROPOSED ALTERATIONS AND ADDITIONS TO RESIDENCE

Project Address:


XX XXXXXX XXXXXX
 FIVE DOCK NSW

Drawing Title:


FIRST FLOOR AND ROOF PLANS


Surveyor: TBA

Engineer: TBA

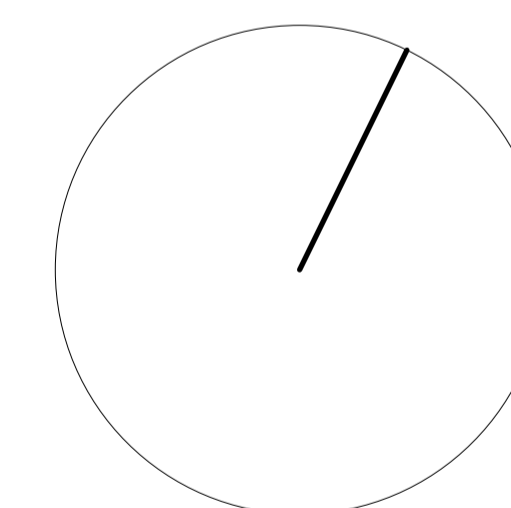


True North

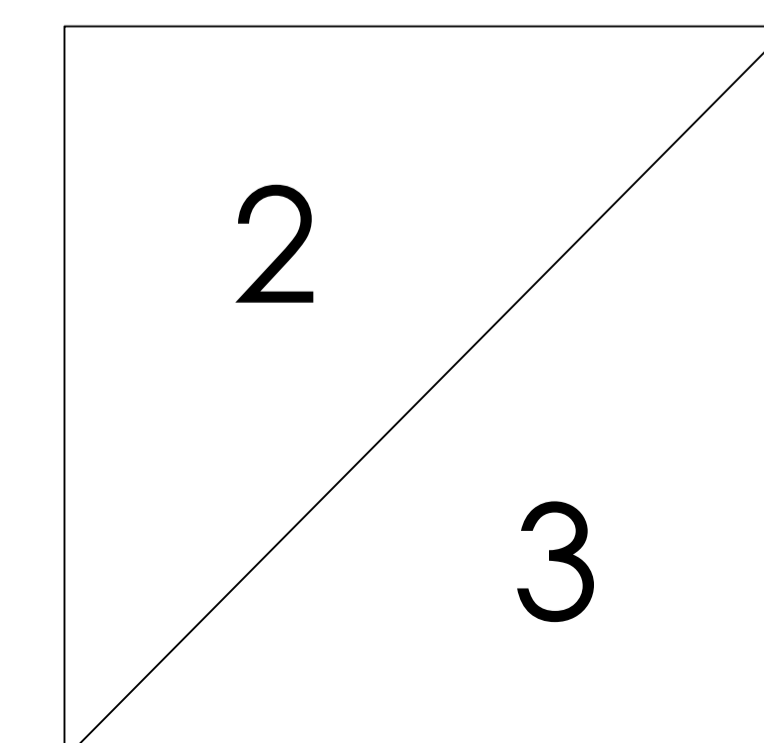


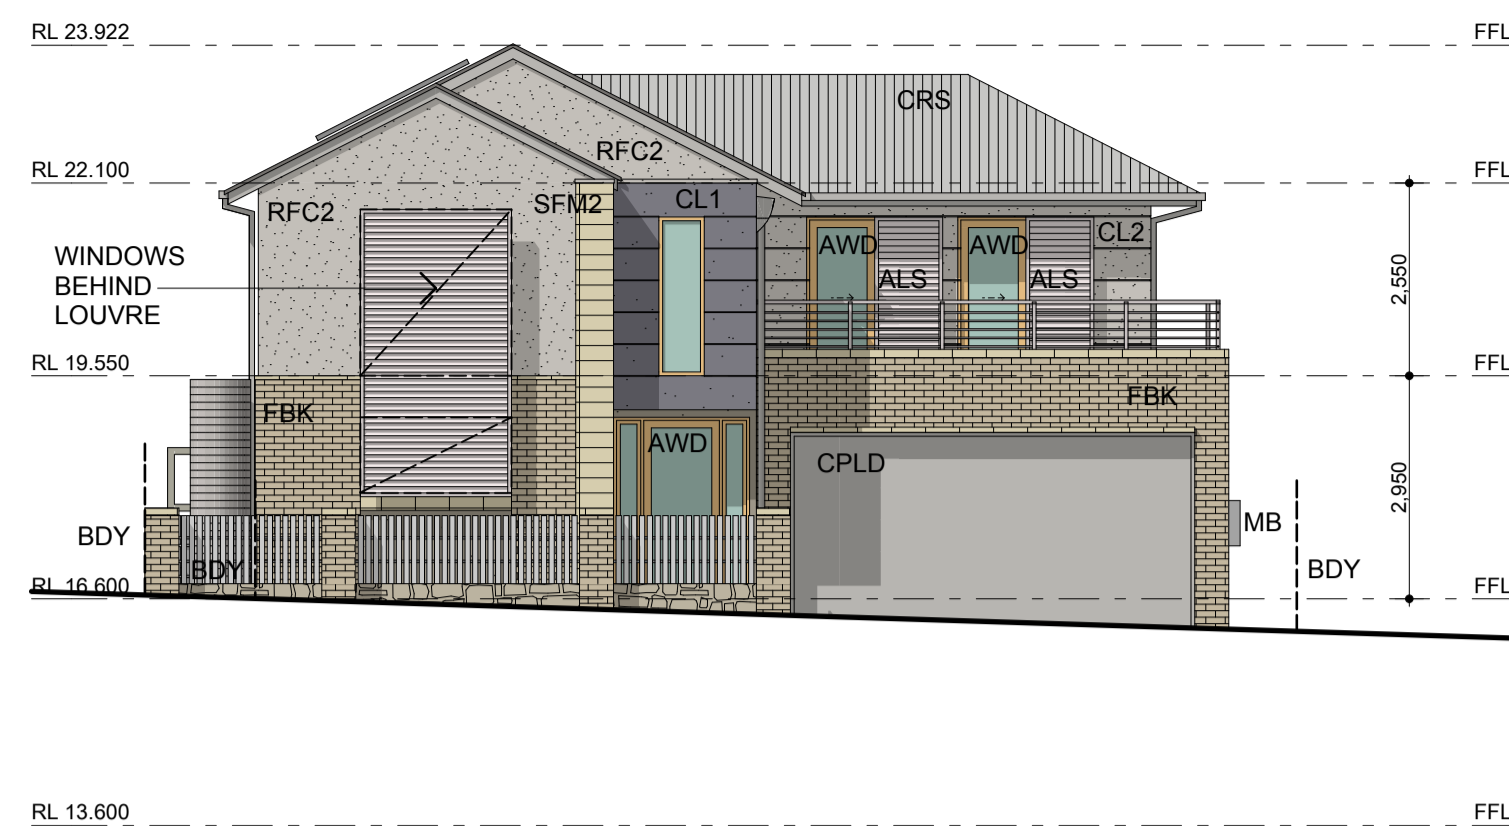


WEST ELEVATION
SCALE 1:100

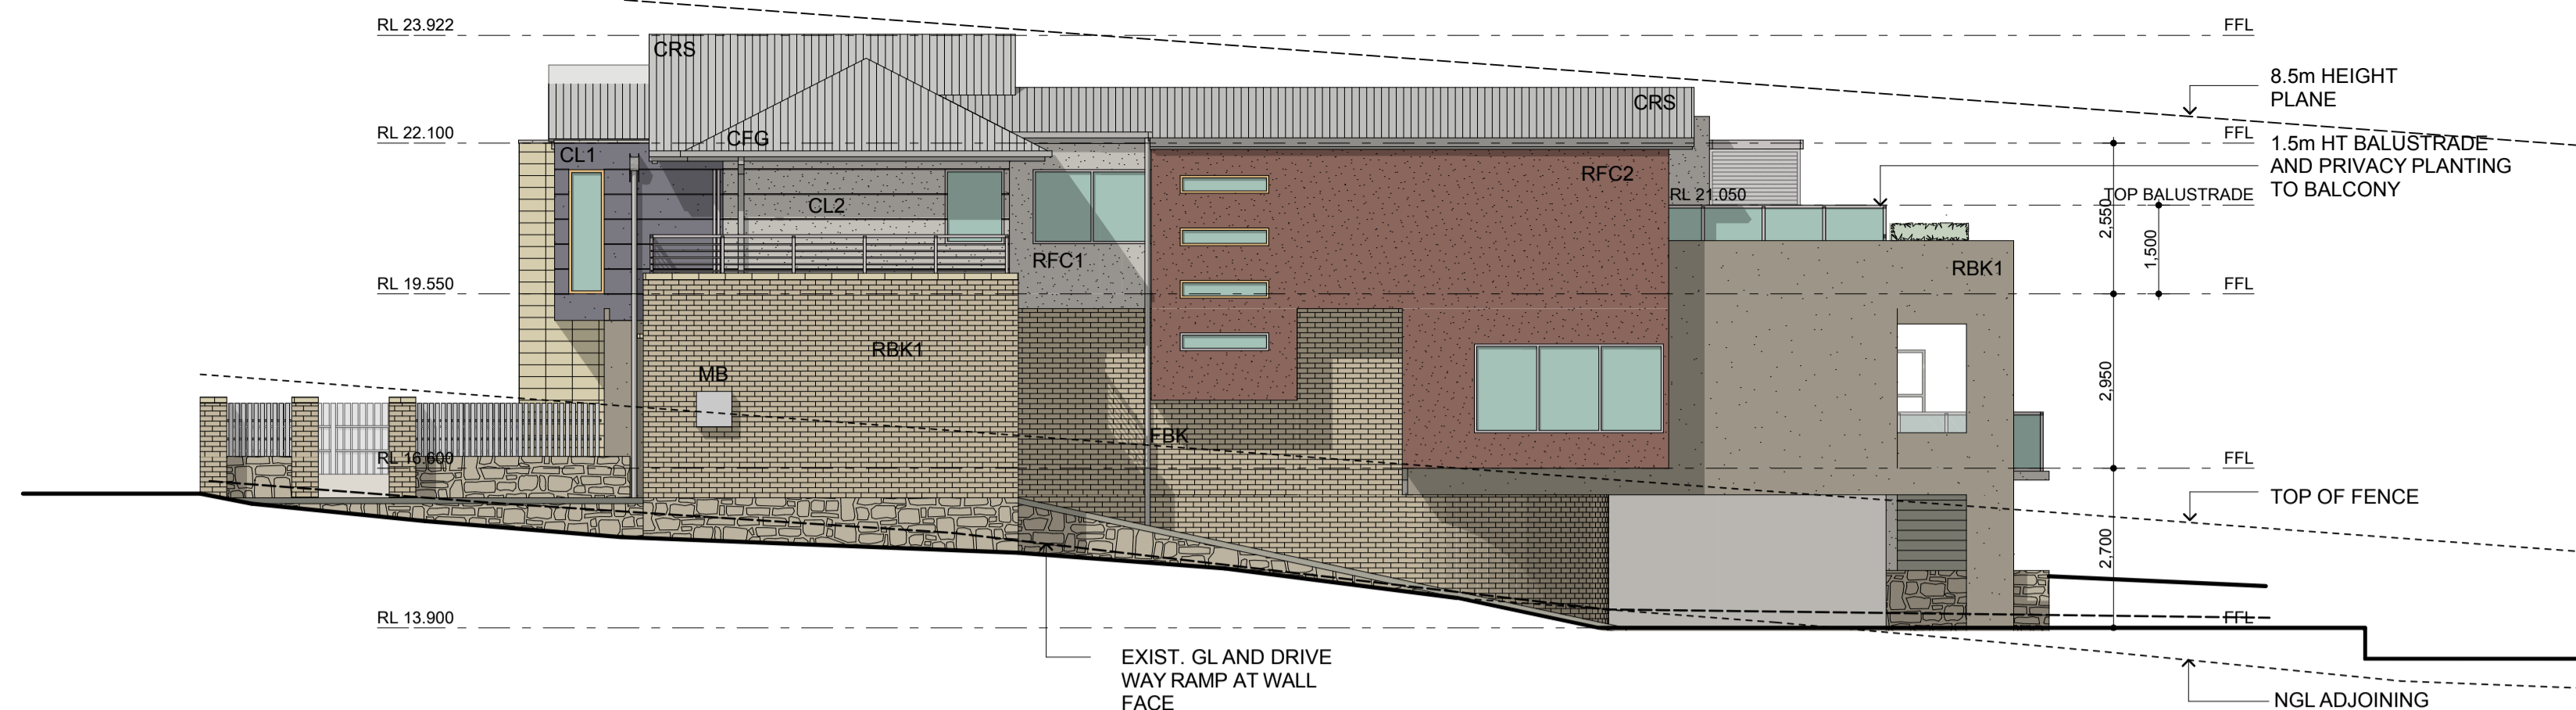


SOUTH ELEVATION
SCALE 1:100

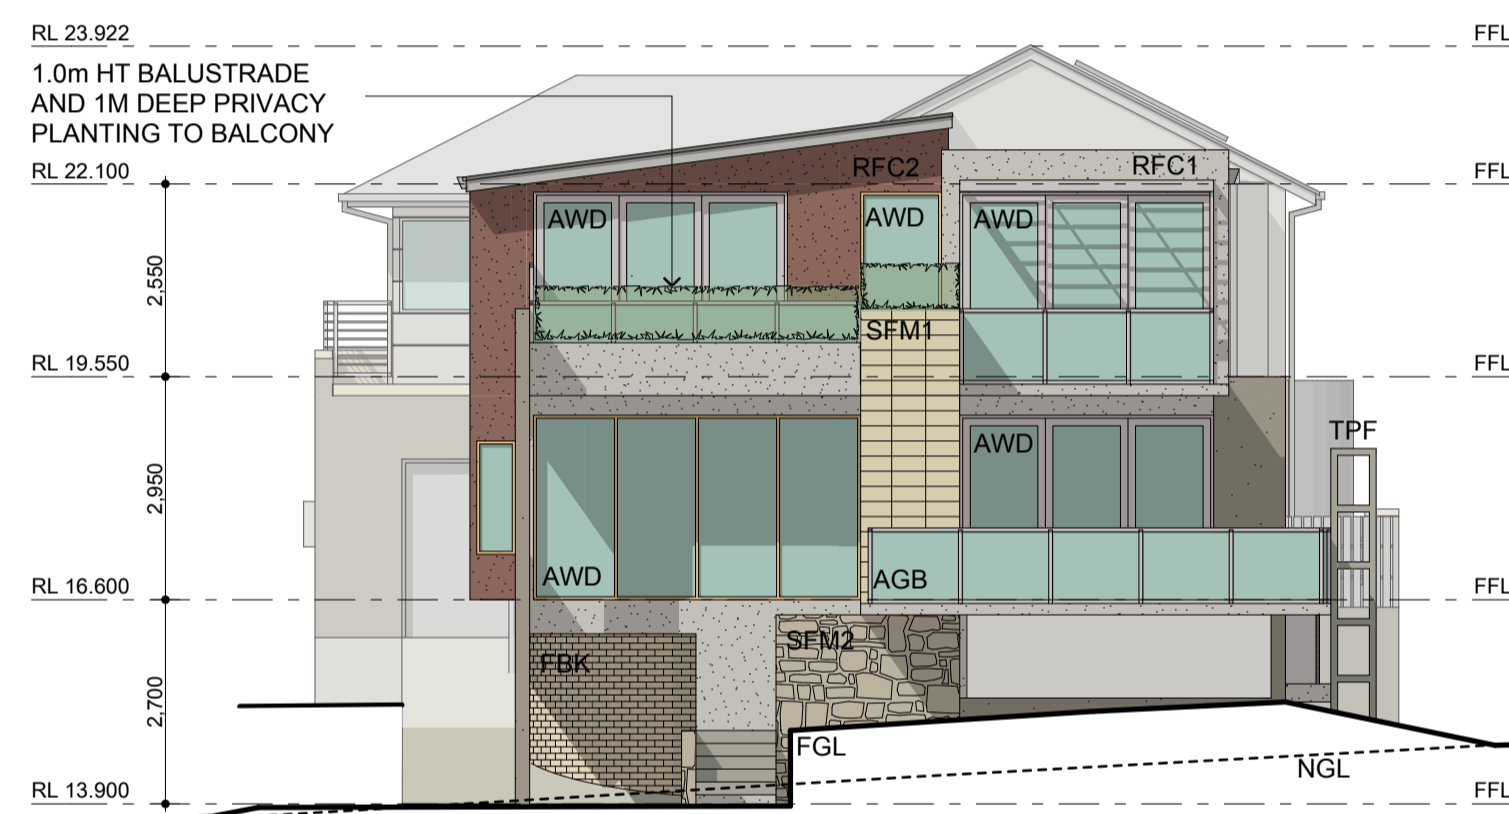


EAST ELEVATION
SCALE 1:100

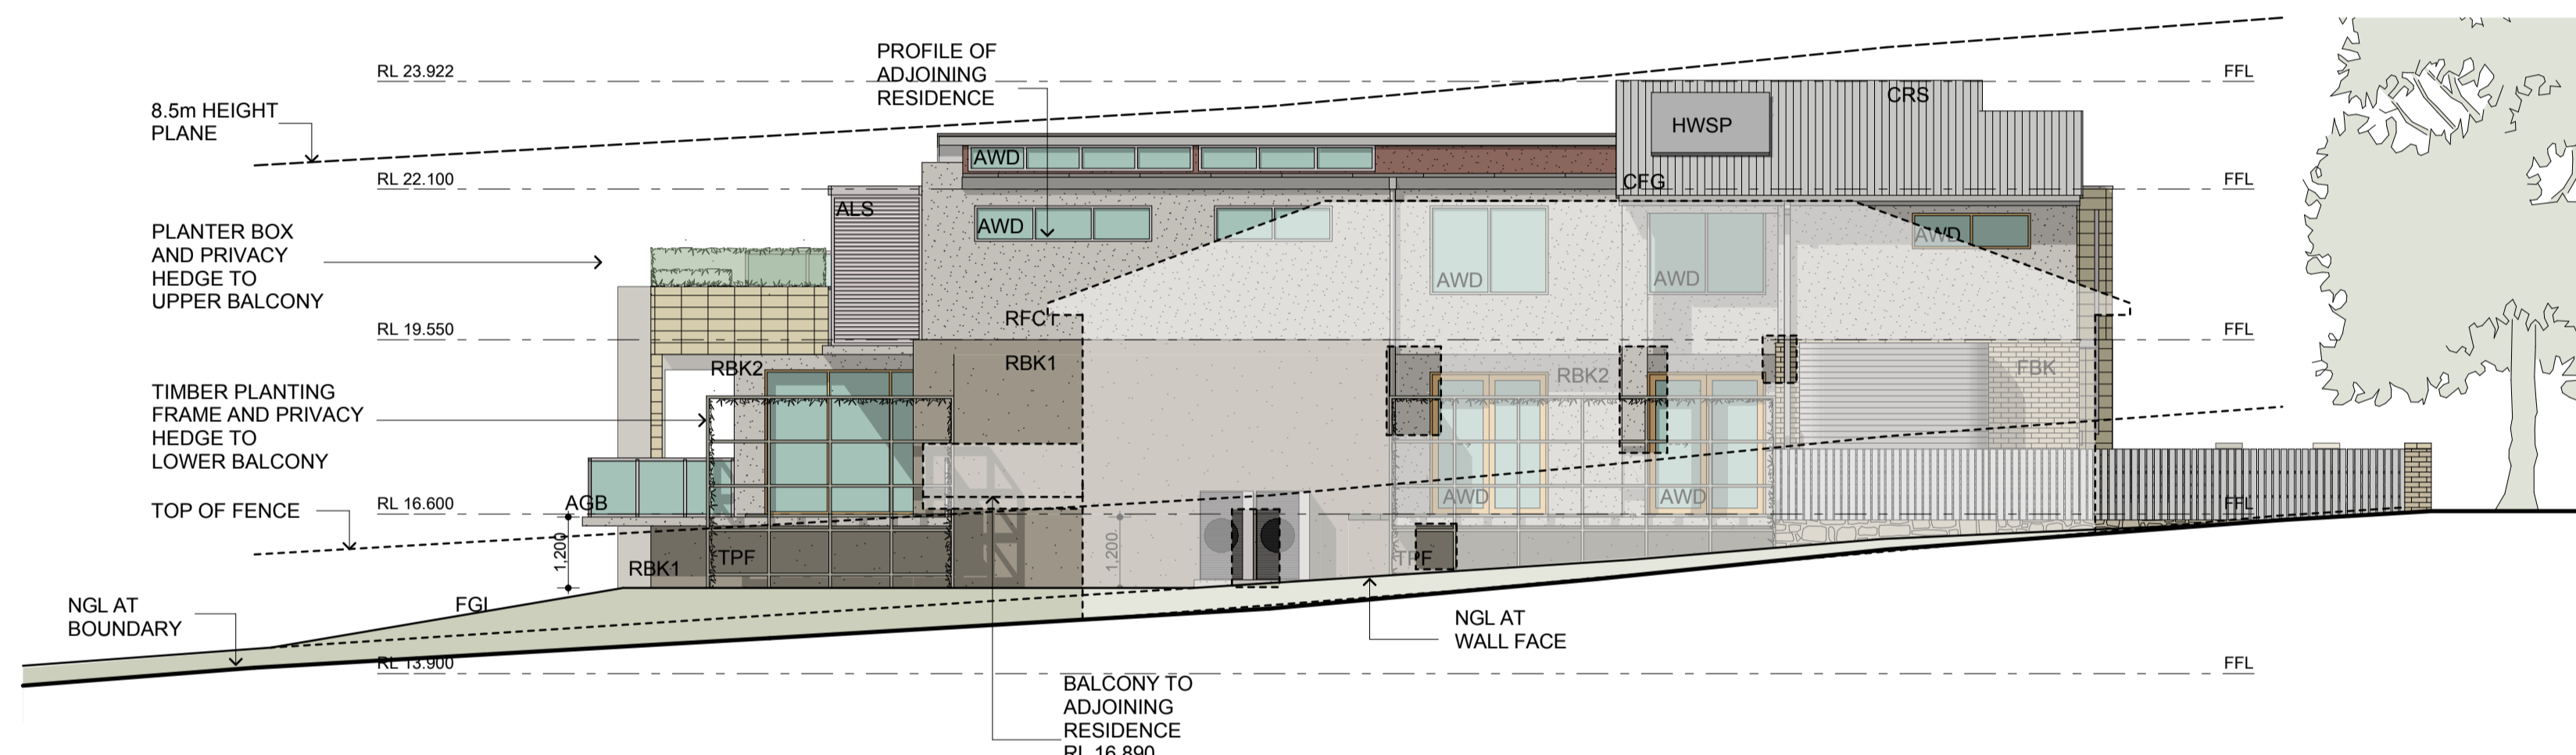

NORTH ELEVATION
SCALE 1:100

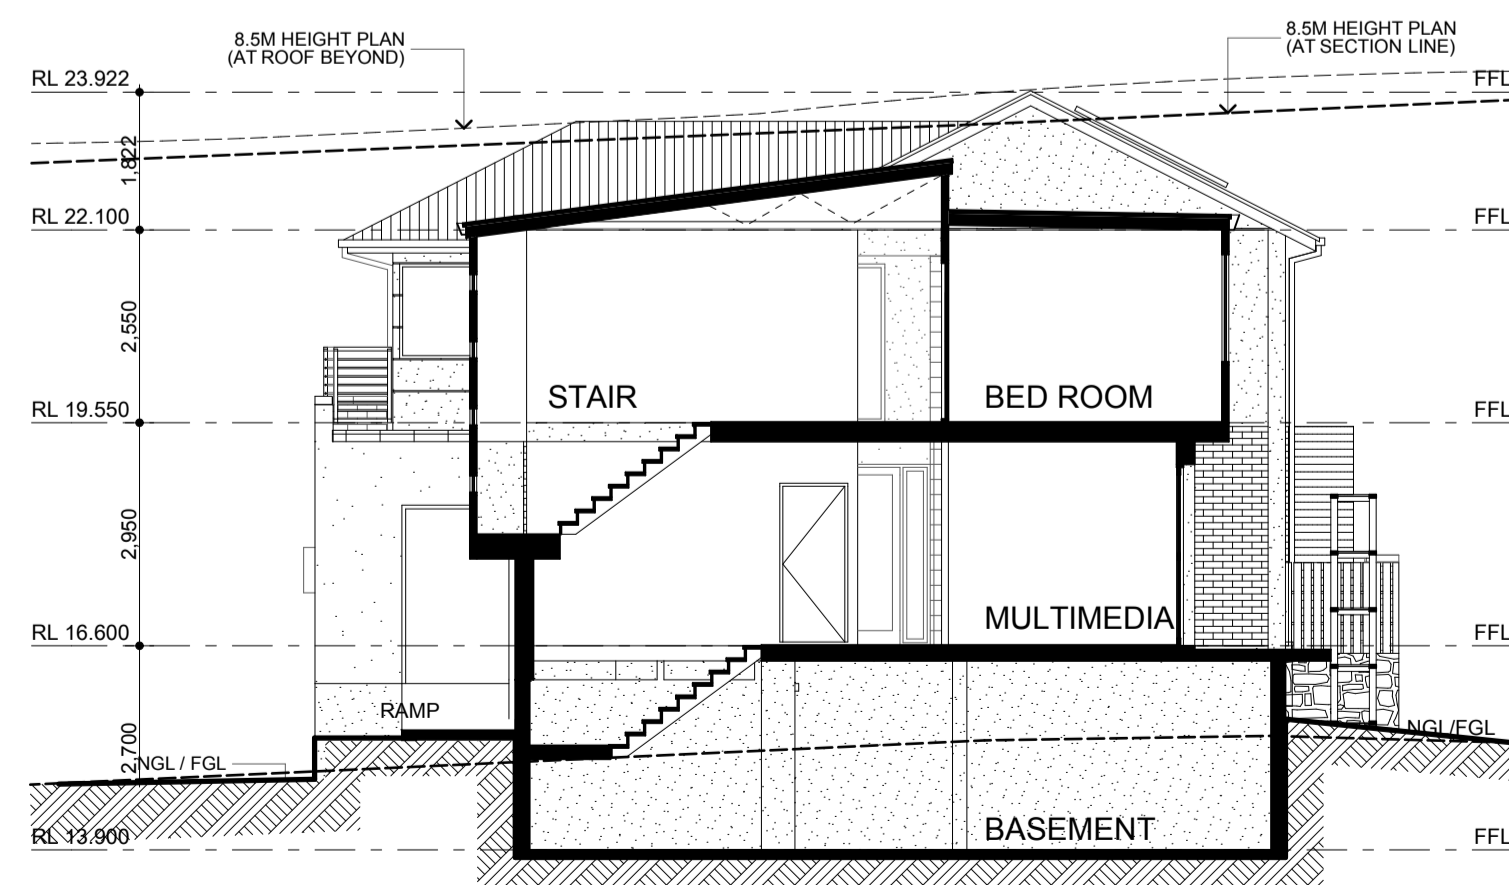

SECTION 1-1
SCALE 1:100

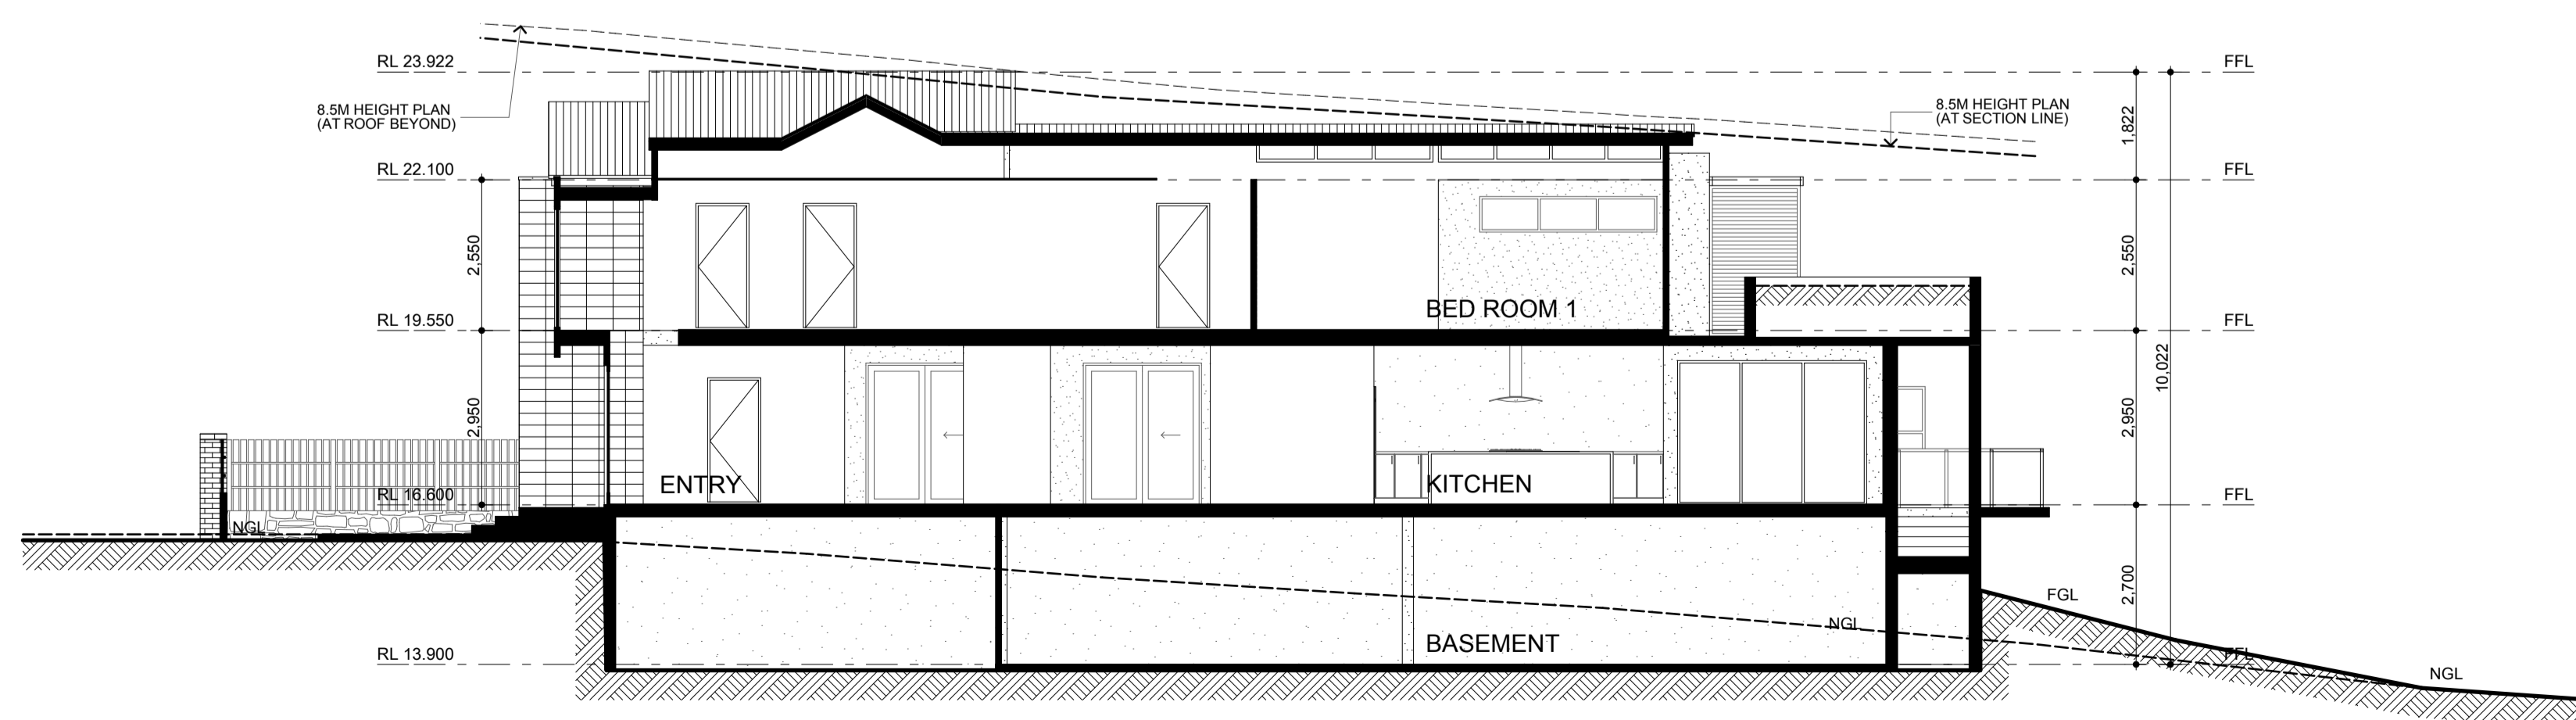

SECTION 2-2
SCALE 1:100

Harbour City Homes Pty. Ltd.

198 Pittwater Rd Builders Lic. No. 118748c.
Gladesville 2111 ABN. 85 093 903 069
NSW Australia.
Ph. (02) 9817 2226 Fax. (02) 9817 2232
M. 0404 866 899

info@harbourcityhomes.com.au

Development Application Submission.

Client Name:

M + L XXXXXX

Project Name:

PROPOSED ALTERATIONS AND ADDITIONS TO RESIDENCE


Project Address:

XX XXXXXX XXXXXX
FIVE DOCK NSW

Drawing Title:

ELEVATIONS AND SECTIONS

Surveyor:	TBA
Engineer:	TBA

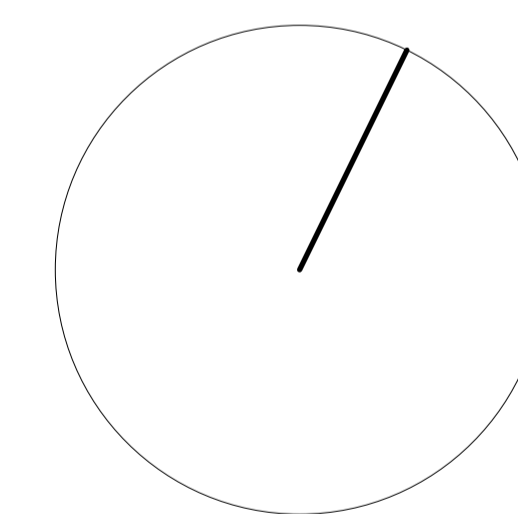

True North

